

I, Laurence D. Weygand, a registered Engineer-Land Surveyor, certify that I have surveyed the land shown hereon and described below; that there are no rights-of-way, easements, or joint driveways over or across said land visible on the surface except as shown; that there are no electric or telephone wires (including wires which serve premises not) or structures or supports therefor, including poles, anchors and guy wires, on or over said premises except as shown; that I have consulted the Federal Insurance Administration Flood Hazard Boundary Map and found that this property is not located in a special flood hazard area; that improvements are located as shown; that this survey meets the minimum technical standards for surveys as required by the State of Alabama (using 14" long #5 rebar) to the best of my knowledge, information and belief; and that the correct description is as follows:

A Tract of land situated in the SE 1/4 of the SW 1/4 and the SW 1/4 of the SE 1/4 of Section 36, Township 17 South, Range 1 West, Jefferson County, Alabama, and being more particularly described as follows:




LESS AND EXCEPT part of the SW 1/4 of the SE 1/4 of Section 36, Township 17 South, Range 1 West, Jefferson County, Alabama, being more particularly described as follows:



According to my survey of FEB 15, 2001  

Laurence D. Weygand  
Laurence D. Weygand  
Reg. P.E.-L.S. #10373  
Homewood, AL 35209

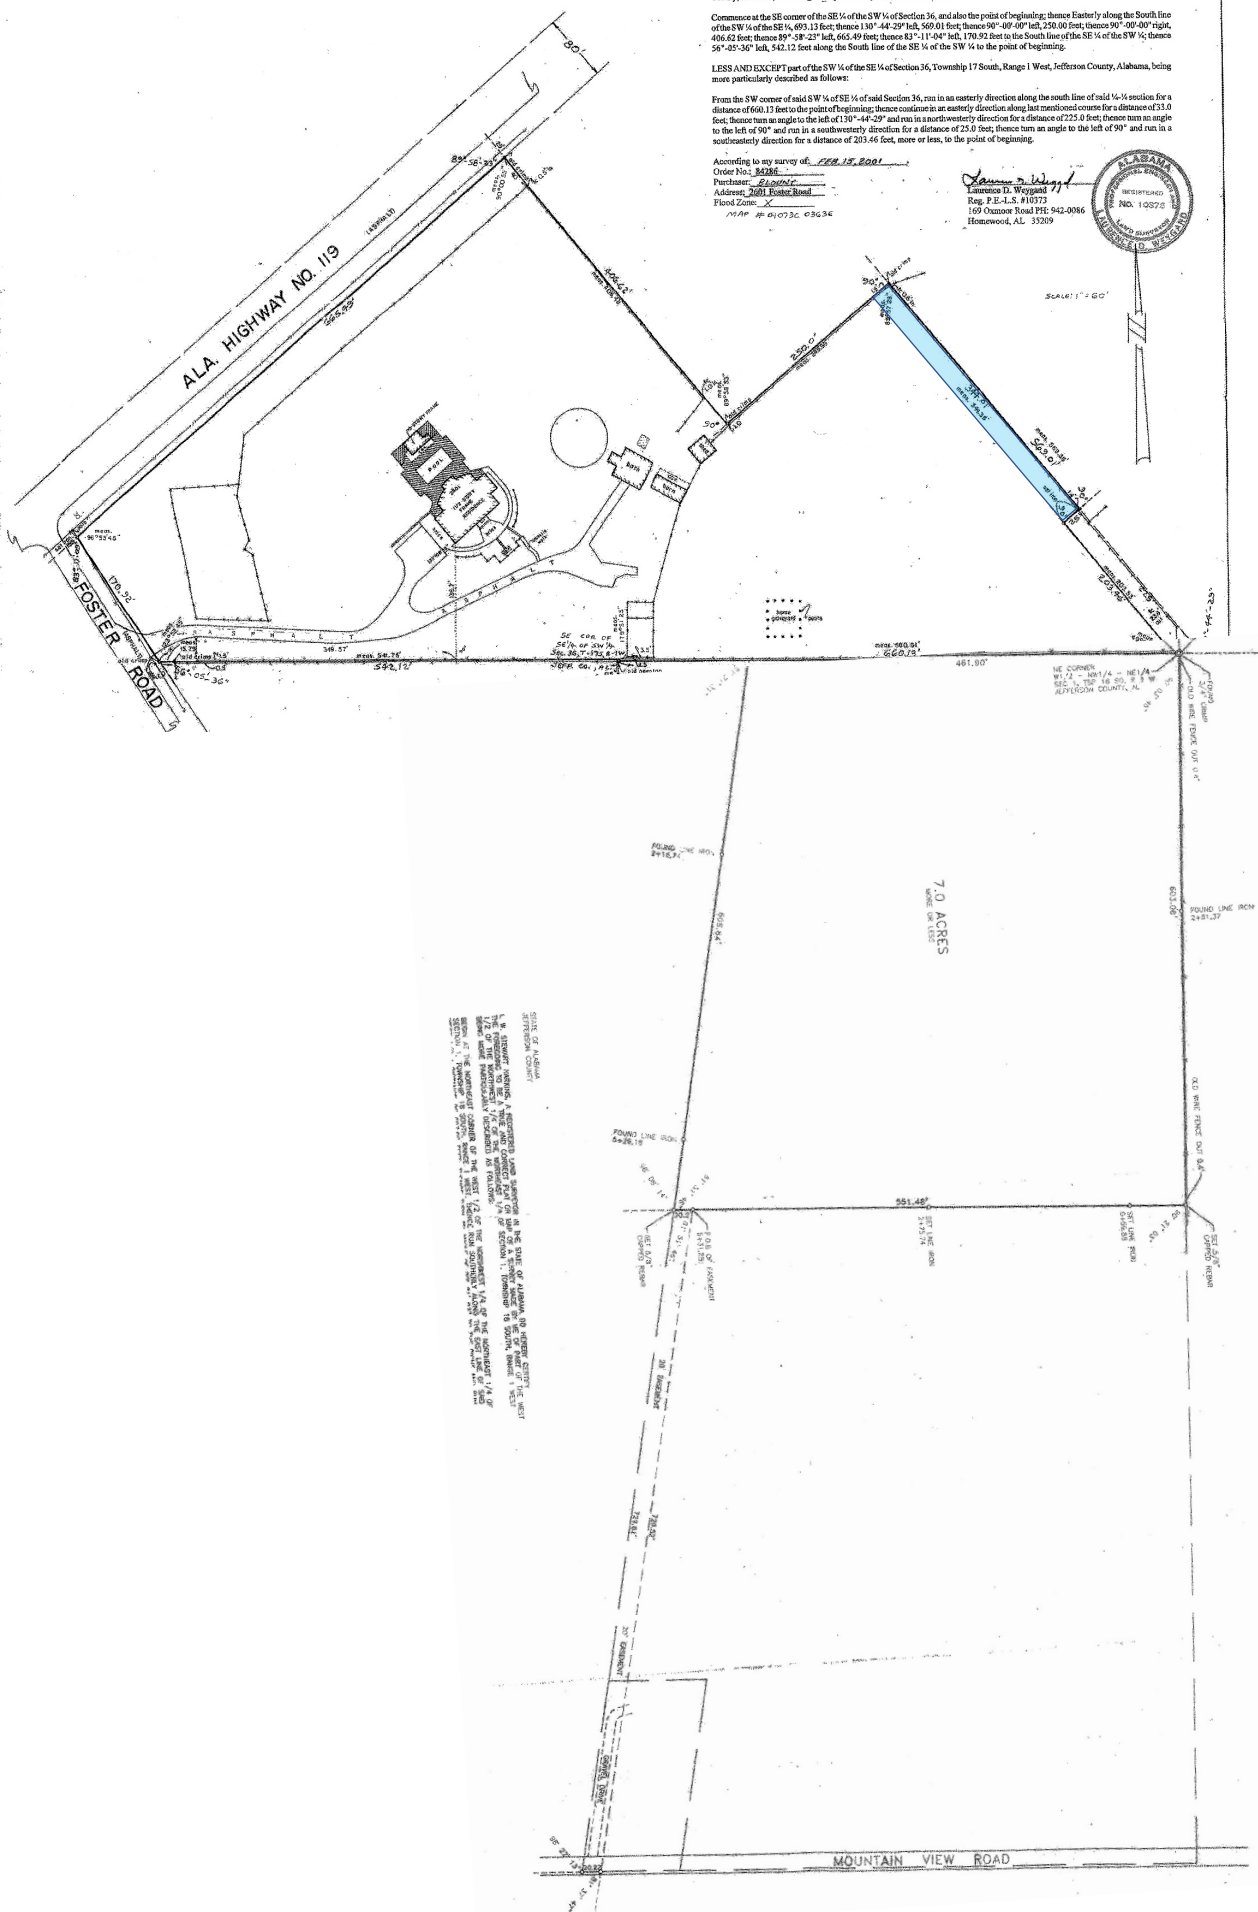

STATE OF ALABAMA  
JEFFERSON COUNTY

